


SQUARE FOOTAGE TABULATION OF PROPOSED ADDITIONAL SQUARE FOOTAGE			
NO	BUILDING/AREA:	SQ. FT.	SUBTOTAL:
A Social Hall – East Addition			
A-1	Custodial Room & Storage	303	
A-2	Storage Room	326	
A-3	Circulation/hall	176	
	Subtotal:		805
B Office/Admin Building Subtotal:			
			6028
C RE/Classrooms:			
C-1	SH Youth Group Room	492	
C-2	JH Youth Group Room	464	
C-3	Storage Rooms (all)	381	
C-4	Bathrooms (all)	141	
	Subtotal:		1478
TOTAL ADDITIONAL BUILDING AREA:			7506

DRAWING LEGEND	
	EXISTING BUILDING
	PROPOSED BUILDING
	WALKWAYS & PATIO HARDSCAPE
	PATHWAYS
	BENCHES

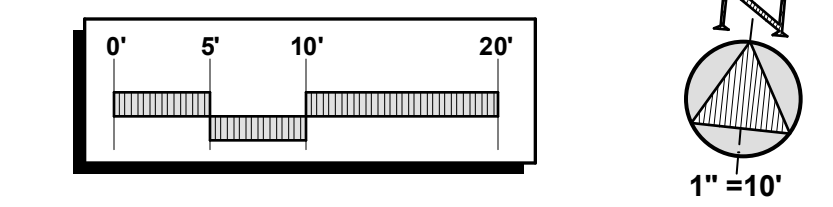

- PROPOSED FLOOR PLANS -

UNITARIAN UNIVERSALIST SOCIETY OF SACRAMENTO
 2425 SIERRA BOULEVARD
 SACRAMENTO, CALIFORNIA

JEFF GOLD & ASSOCIATES A.I.A.
 ARCHITECTURE / PLANNING
 1000 K STREET, SUITE 1200
 SACRAMENTO, CA 95811
 (916) 441-1111

TITLE: PROPOSED FLOOR PLANS
 DATE: NOVEMBER 10, 2011
 SCALE: 1" = 10'
 REVISIONS:

DRAWING NO: **MP-8**